


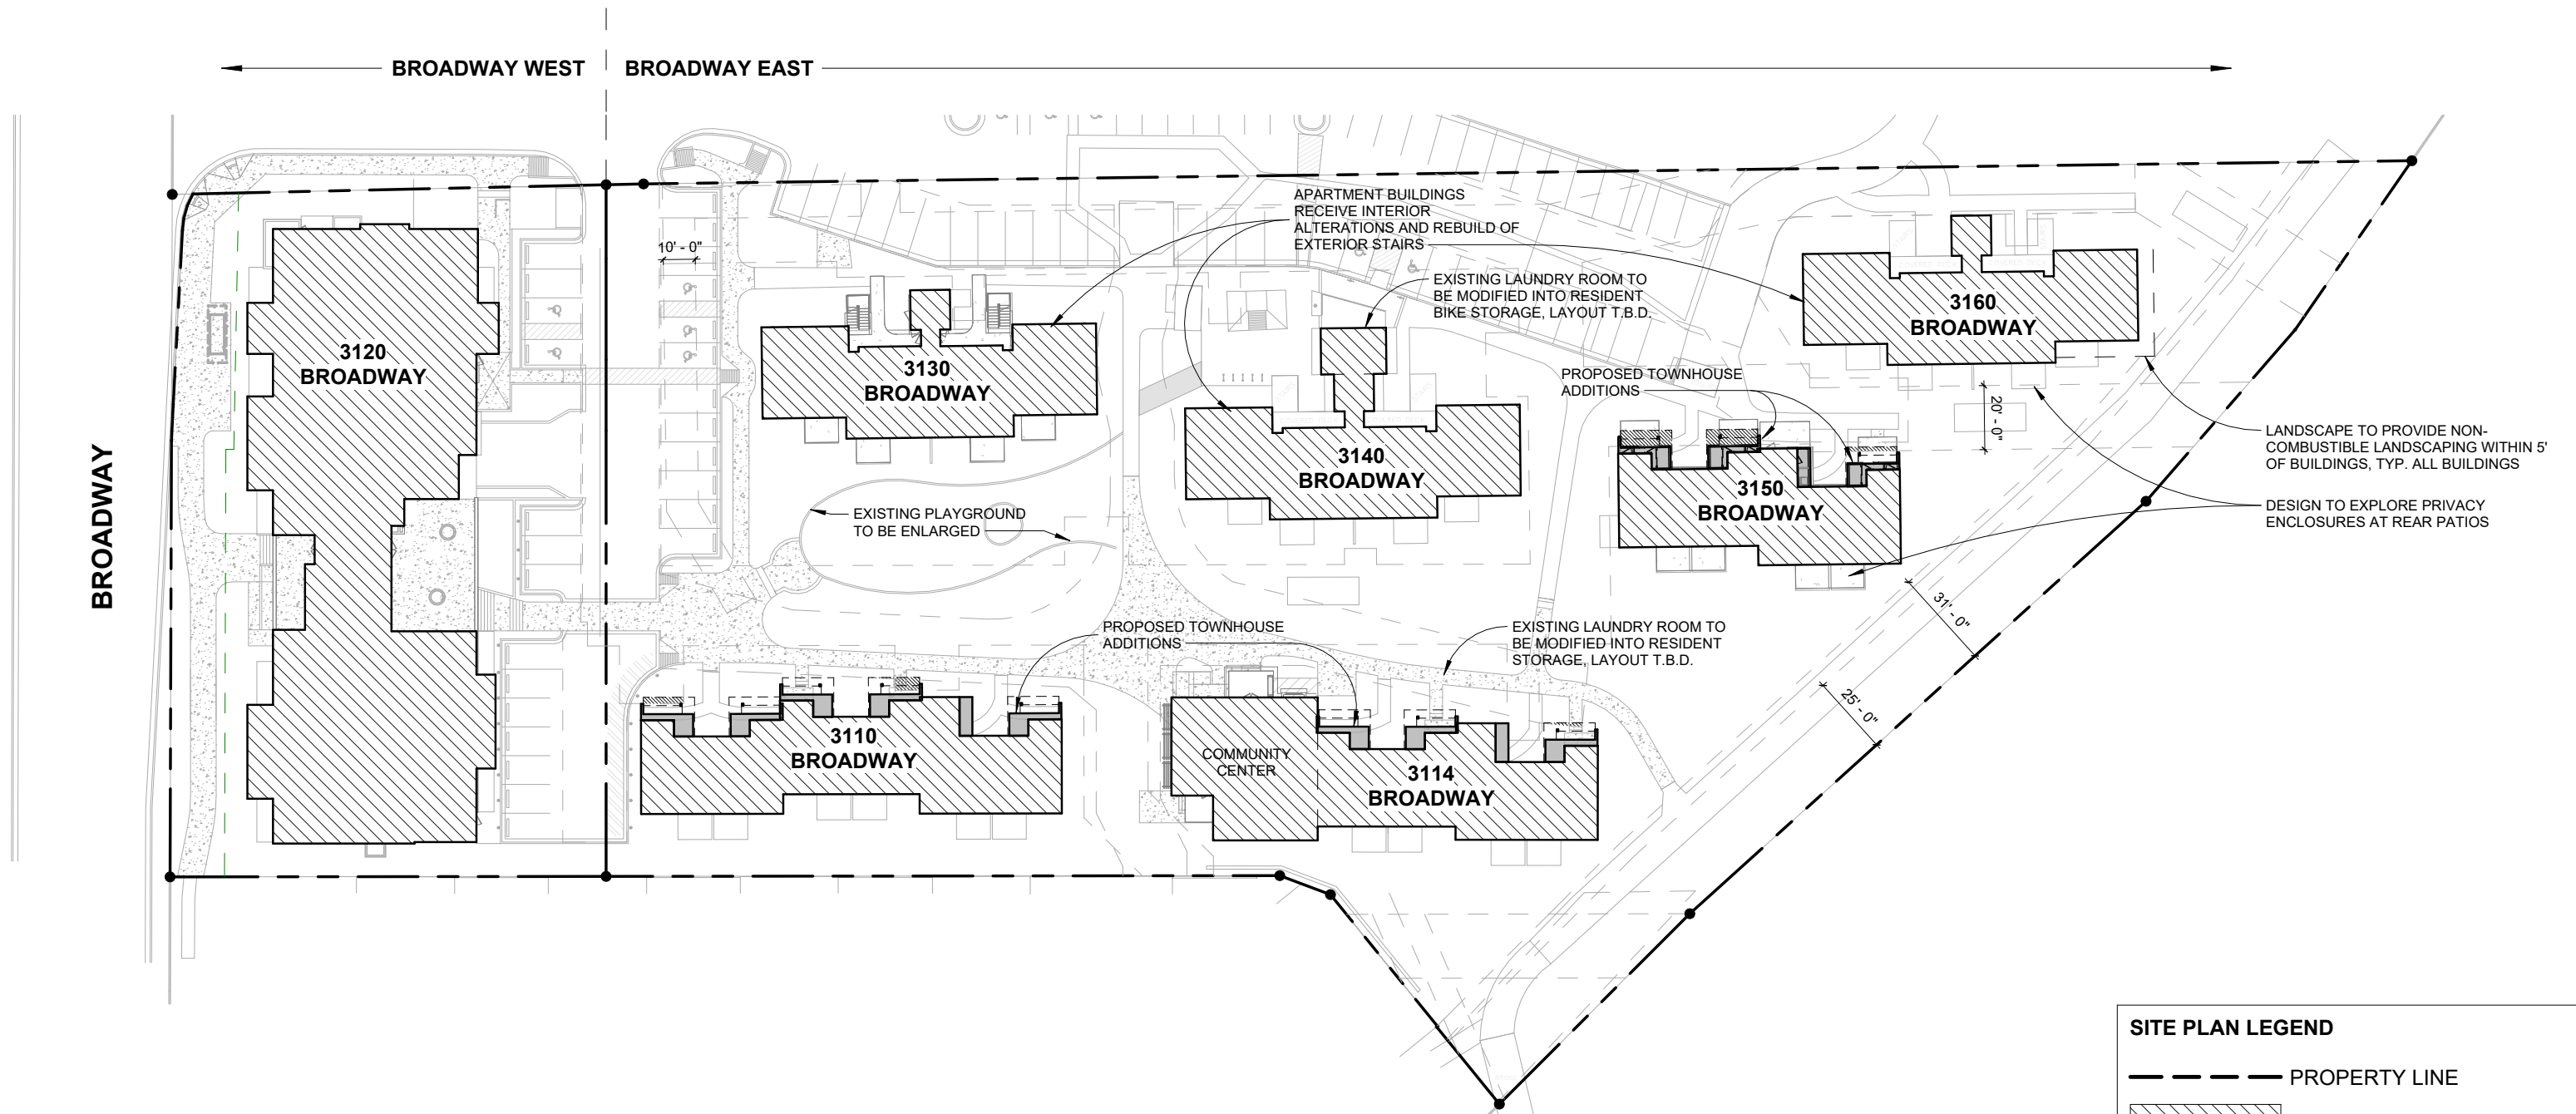

1 **SITE PLAN**
1" = 50'-0"

SITE PLAN LEGEND	
	PROPERTY LINE
	EXISTING BUILDING FOOTPRINT
	PROPOSED BUILDING ADDITION

